




F H WA REGION NO	STATE	FED. AID PROJ. NO	SHEET NO.	TOTAL SHEETS
3	MD.			

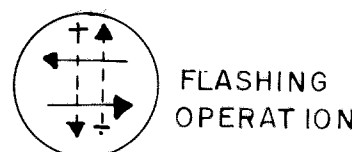

6" SIGNALS
1-8
R
Y
G

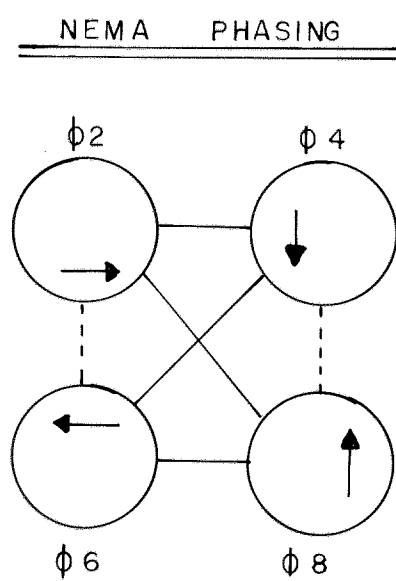

- NEMA PHASING NOTES
- PHASES ASSOCIATED BY A DASHED LINE WILL OPERATE CONCURRENTLY.
 - PHASES ASSOCIATED BY A SOLID LINE WILL NOT OPERATE CONCURRENTLY.

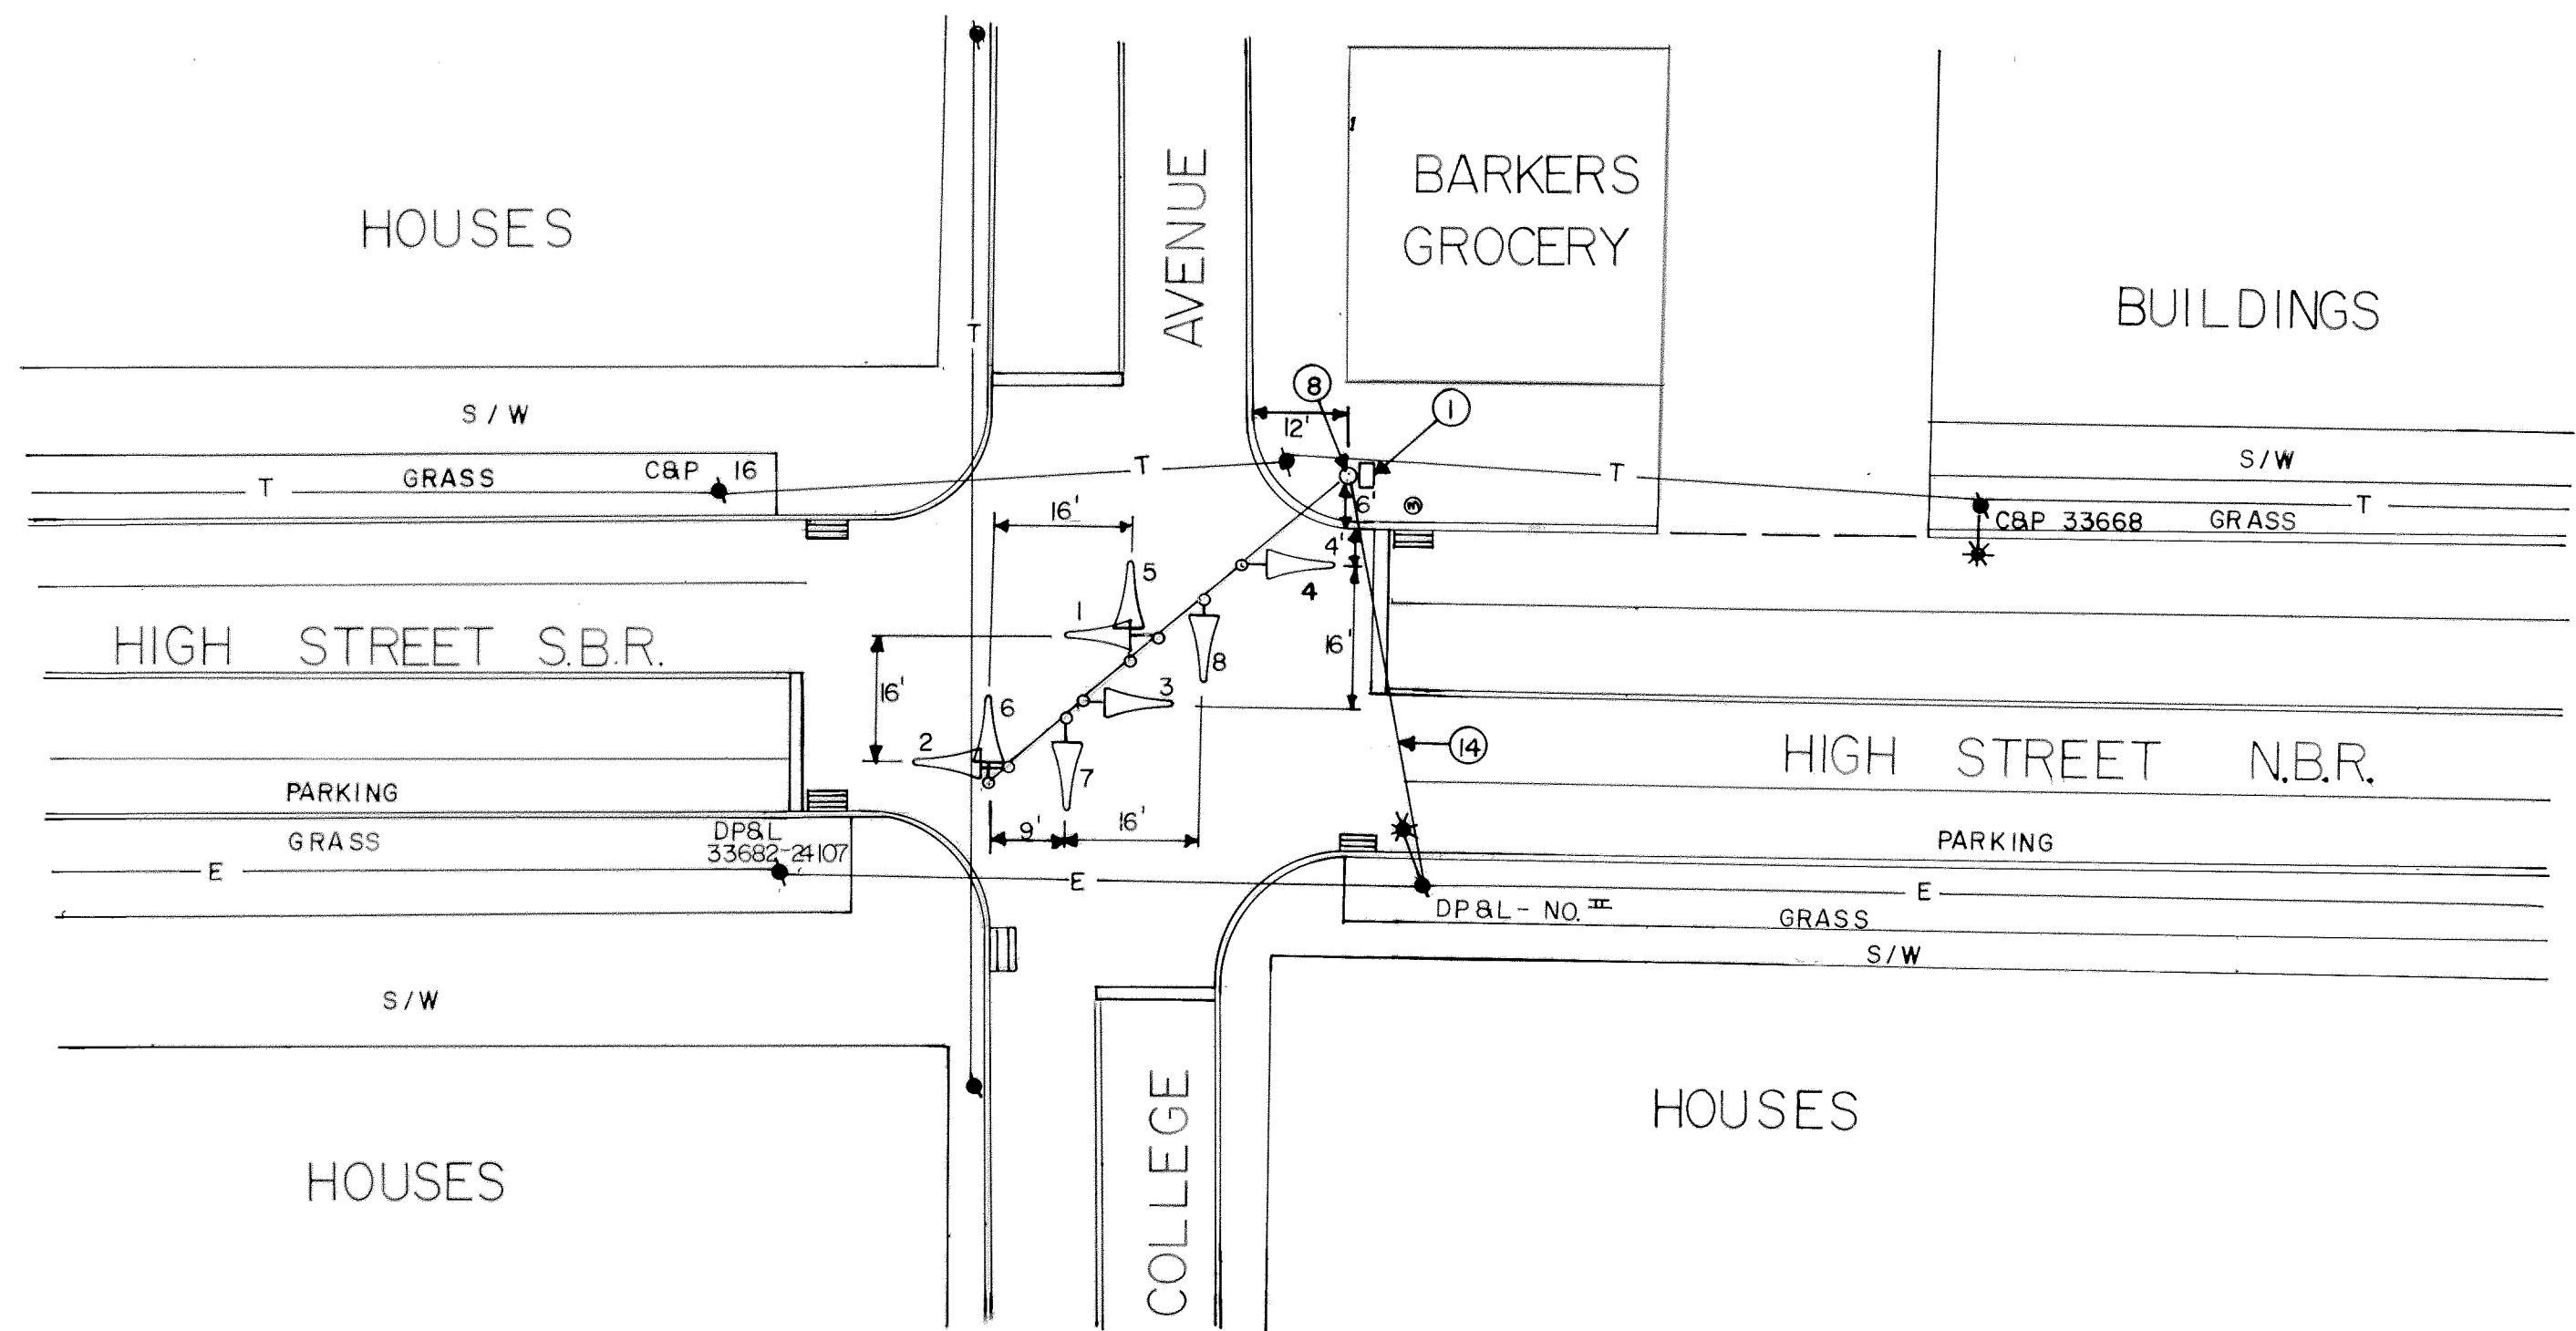

LEGEND
OF UNDERGROUND UTILITIES

— G — GAS MAIN
 — W — WATER MAIN
 — S — SEWER MAIN
 — E — ELECTRIC CABLES
 — T — TELEPHONE CABLES
 — A — AERIAL CABLES

REVISIONS 	APPROVALS <i>for D2. John B...</i> 12/16/88 CHIEF, SIGNAL DESIGN SECTION	MARYLAND DEPARTMENT OF TRANSPORTATION STATE HIGHWAY ADMINISTRATION - OFFICE OF TRAFFIC BUREAU OF TRAFFIC ENGINEERING		
	ASST. DISTRICT ENGINEER, TRAFFIC <i>Edward O. B...</i> 12/16/88 CHIEF, BUREAU OF TRAFFIC ENGINEERING	DRAWN BY: GENE SIMMERS DES. BY: GENE SIMMERS CHK. BY: <i>John B...</i> 12/16/88	HIGH STREET AT COLLEGE AVENUE	
	DEPUTY CHIEF ENGINEER, OFFICE OF TRAFFIC <i>John H...</i> 12-16-88	DATE: 12-3-88 SCALE: 1" = 20'	F.A.P. NO. _____ S.H.A. NO. _____	COUNTY: KENT TS/FILE NO. 2528 SHEET NO. _____ OF _____
	14015000.61			